


3-7.5HP GRINDER 48" BASIN (DUPLEX) KL3H ALUM COVER (REF ONLY)

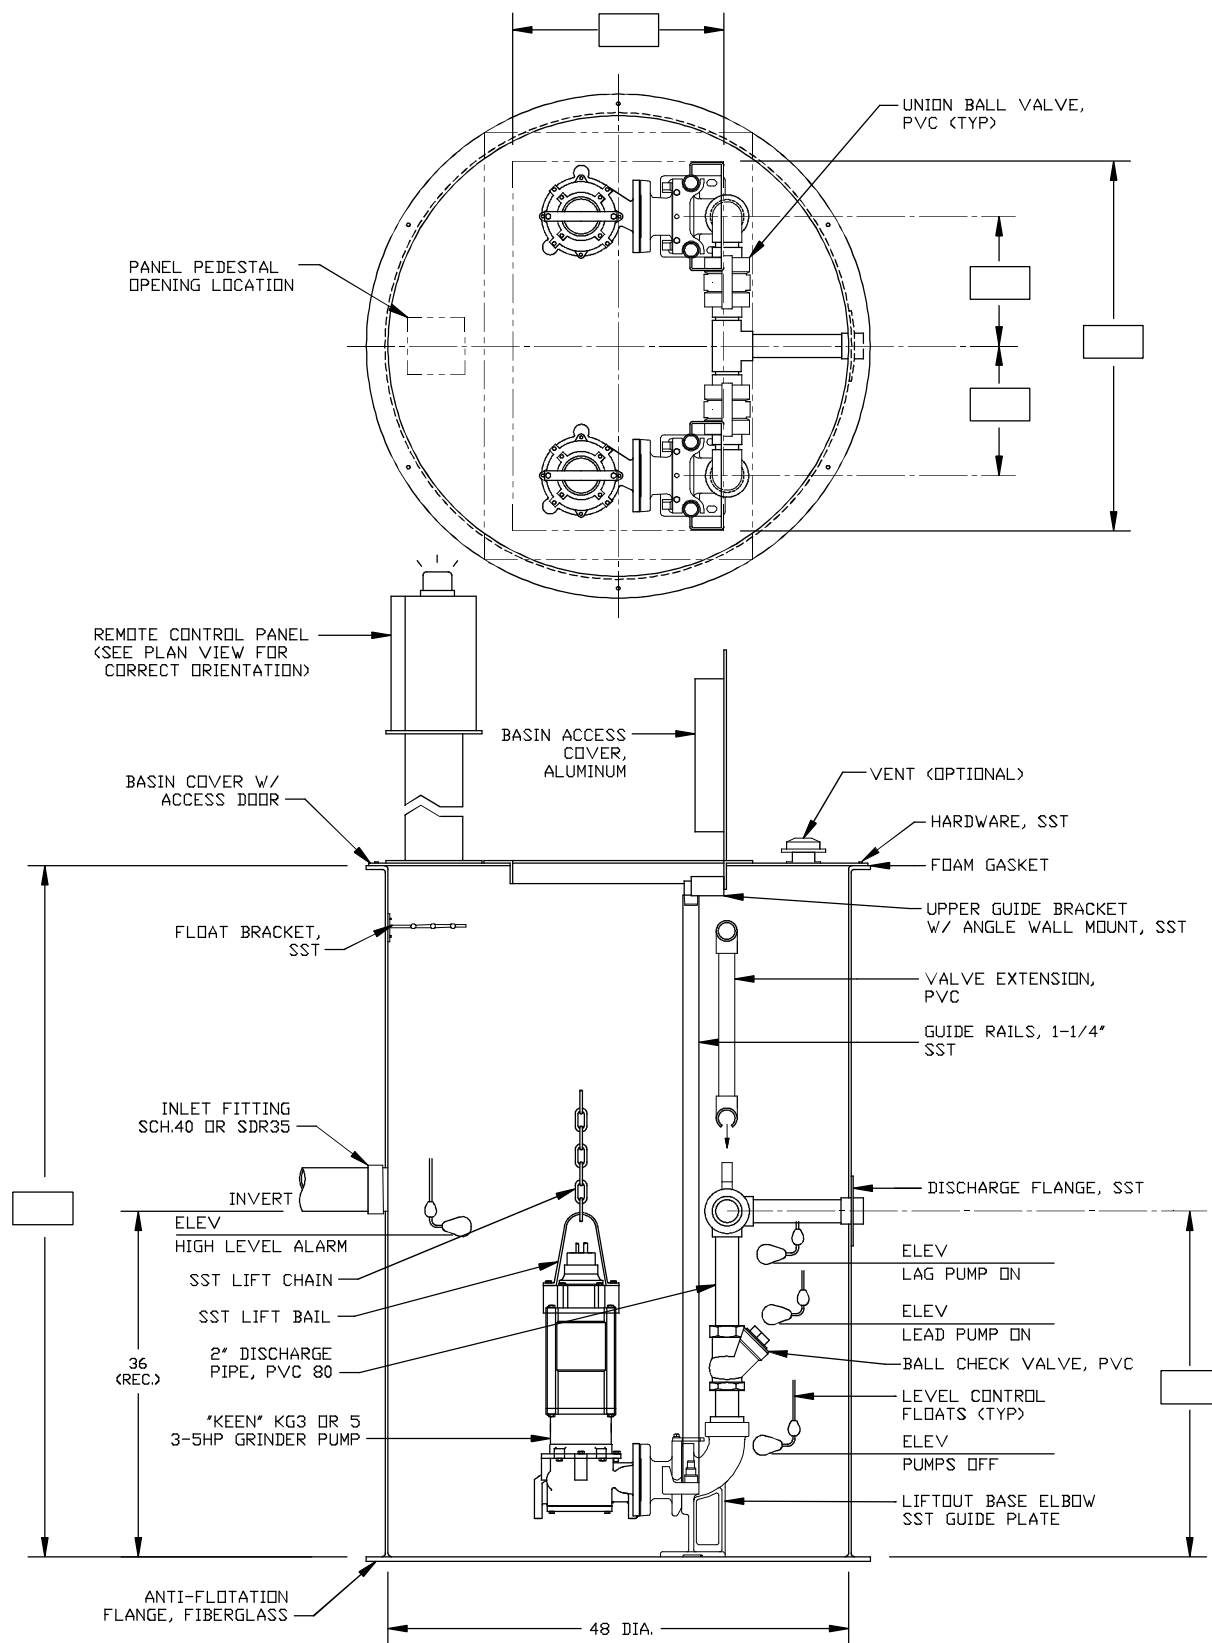

KEEN PUMP CO.
1661 CLEVELAND AVE.
ASHLAND, OHIO 44805

PHONE: 419-207-9400
FAX: 419-207-8031

TITLE BASIN; 48" DIA., KG3&5 GR. W/ RAILS, DUPLEX, MANIFOLD, DIRECT				DWG. # KN-58	REV. -
SCALE NTS					
DWG. BY F. YUHASZ	DATE 11/02/08				